



drag. i vän 3 tr 20 kv 20 w
-11- -1- -1- 7.4 33 25 vv

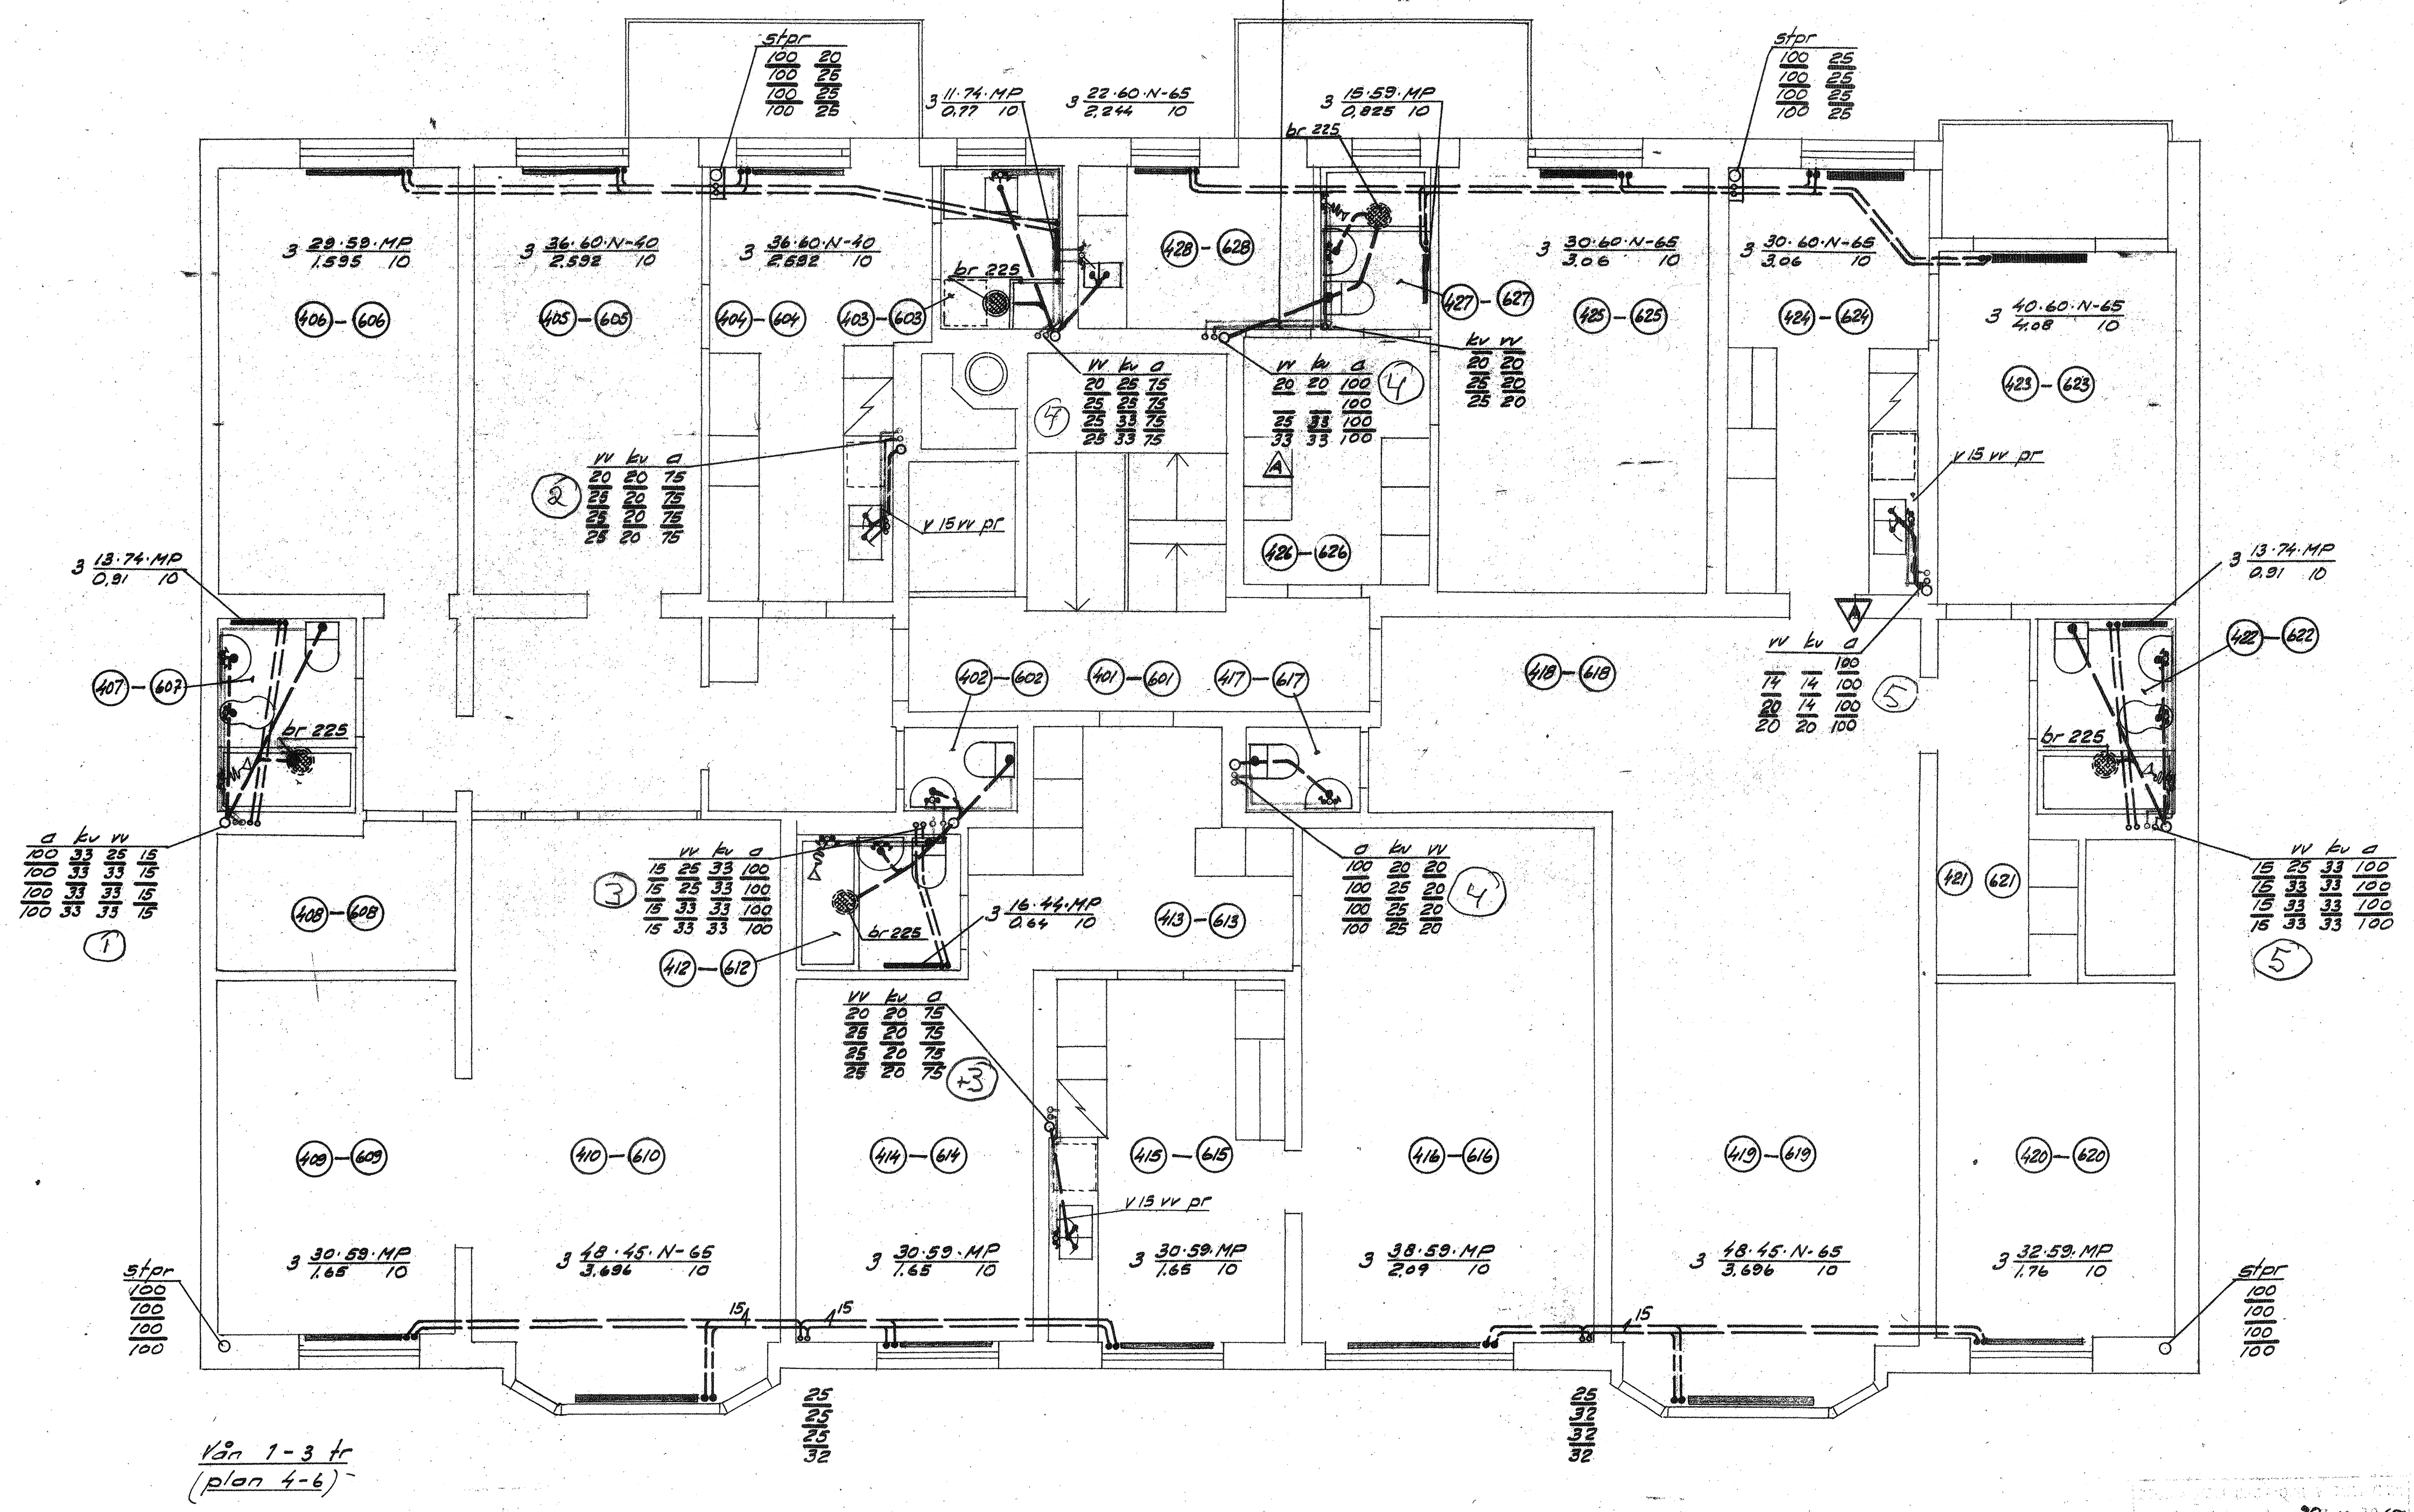

Vän 1-3 tr
(plan 4-6)

STOCKHOLM
KV. VILDSVINET NR 23
Värme- & sanitetstekniska anläggningar
Plan 4-6

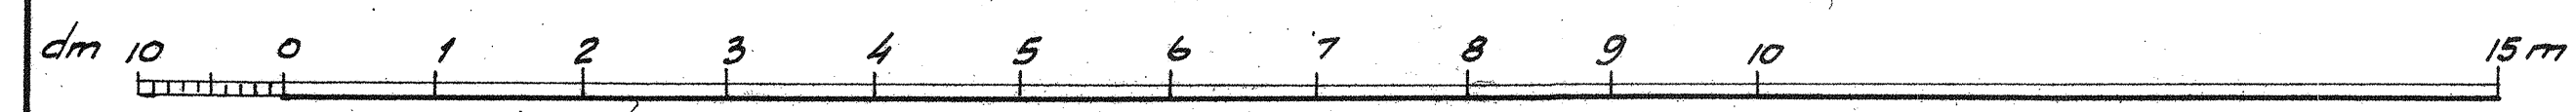

20.11.1967
13
29.11.1967
N.T.

Rev. 1/2-68 Dim. ändr.

Ingenjör John Carnbo
Tel. 633636 Stockholm
Rit. S.J. Stockholm den 21.9.1967
Rit. nr. 1778